
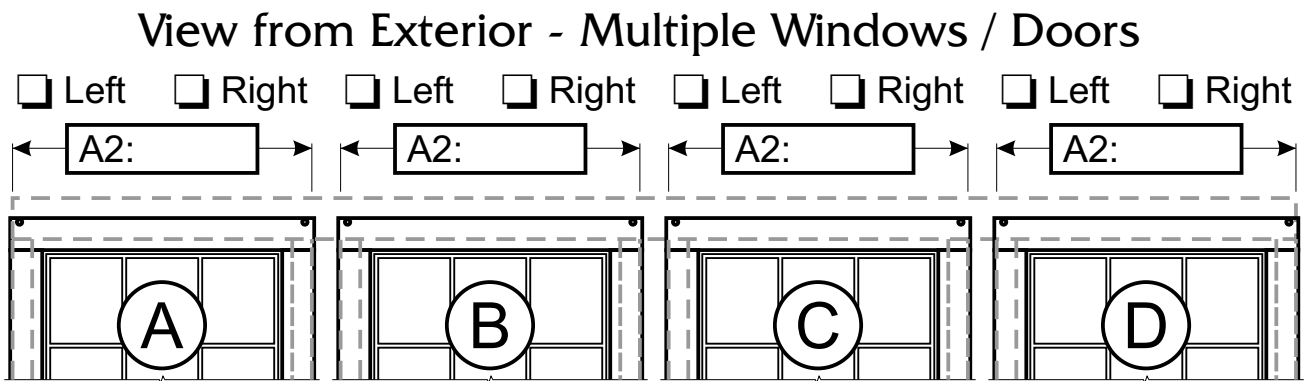
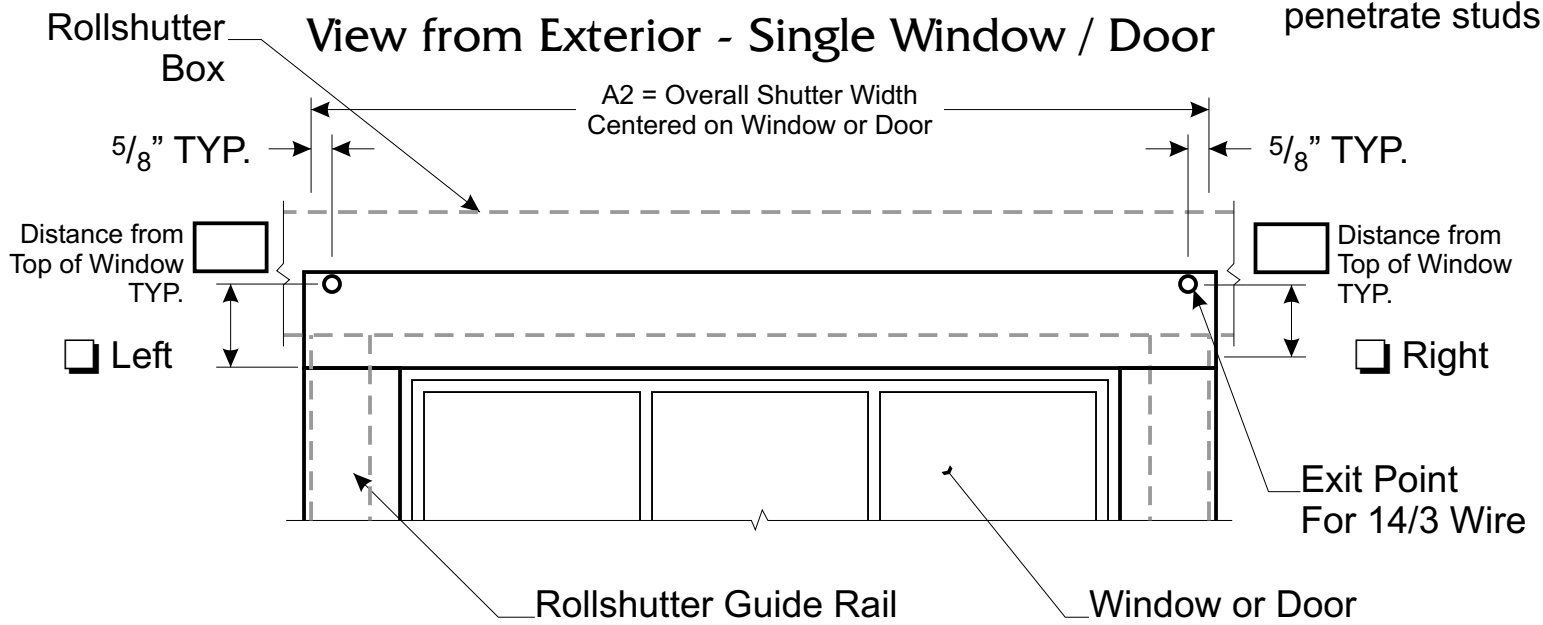


CUSTOMER _____ ACCT # _____ DATE _____
 LOCATION # _____ FLOOR _____ ROOM _____
 DESCRIPTION _____

Typical Retrofit Wiring Routing

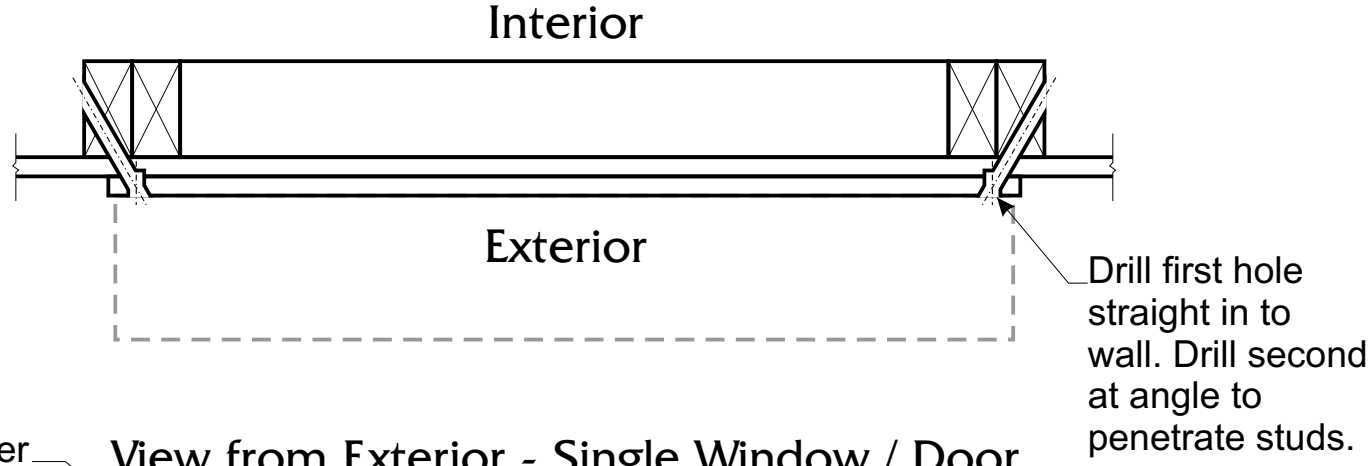

See SQD106 for proper wiring of motors.